


DISPENSER REQUIRES
4 x AA BATTERIES
(NOT SUPPLIED).
OPTIONAL 13A ADAPTOR PLUG
WITH 2m LEAD AVAILABLE (ESPDP).

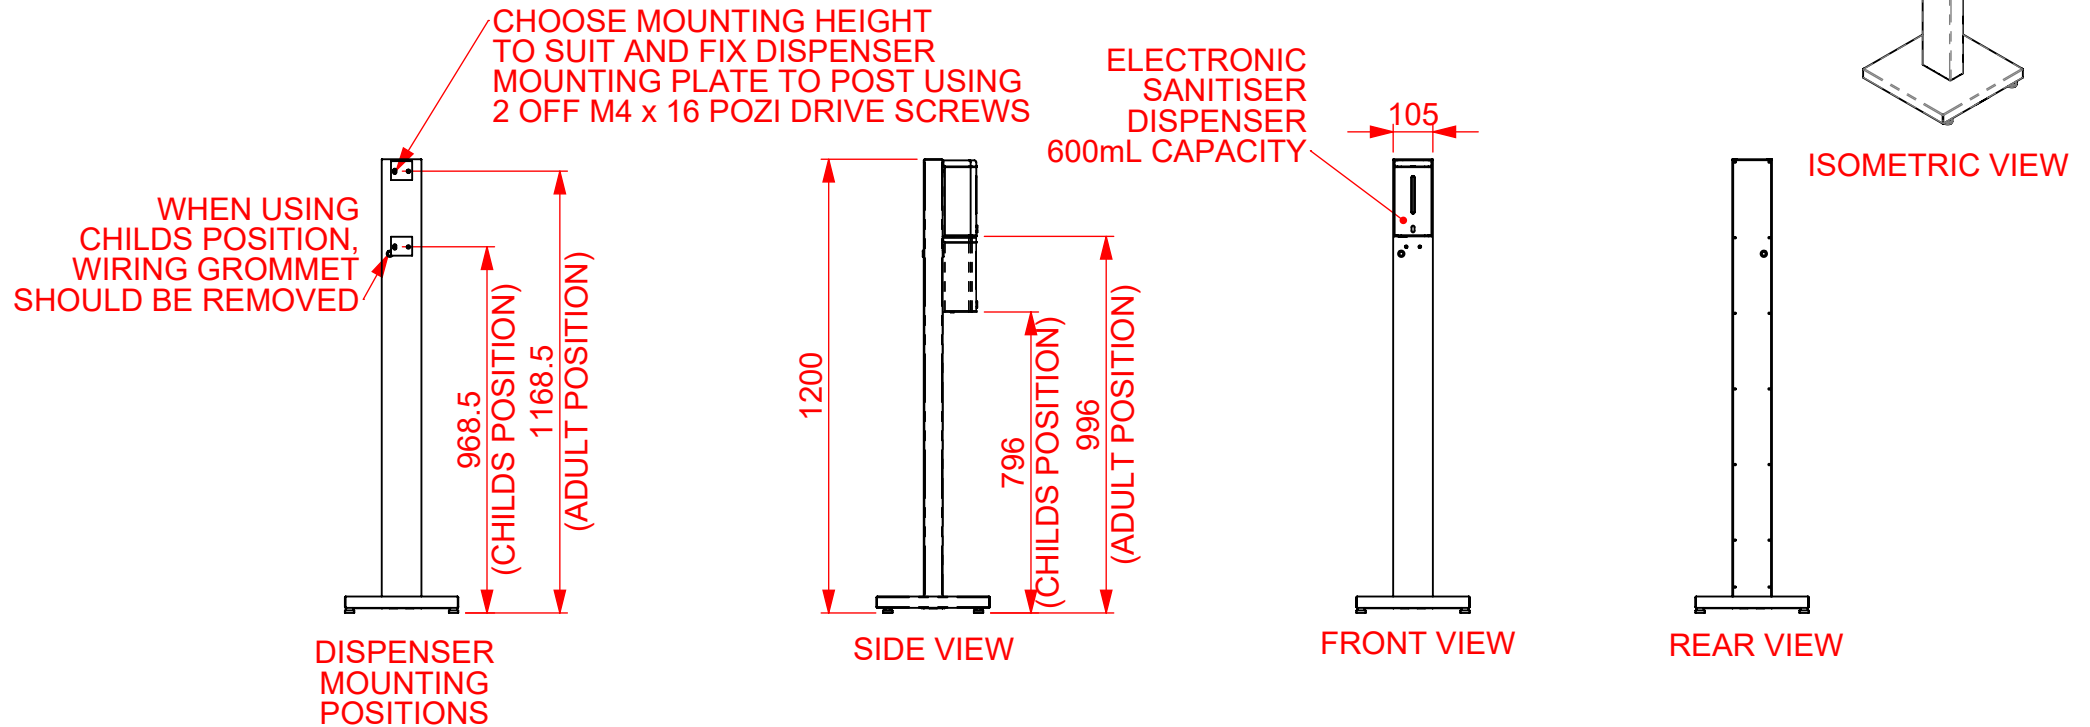

MATERIAL: WELDED 430 GRADE STAINLESS STEEL

APPROVAL FOR
MANUFACTURE


Signature..... Print.....



CED FABRICATIONS LTD
CLAYTON HOUSE
CLAYTON BUSINESS PARK
CLAYTON-LE-MOORS
HYNDBURN
LANCASHIRE BB5 5JD

This drawing and information herein is confidential to CED Fabrications Ltd.
It is issued in confidence that it will not be disclosed to any third
party in part or in whole without permission from CED FABRICATIONS Ltd.

© 2005 CED FABRICATIONS LTD

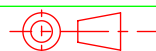

DO NOT SCALE

A

NEW DESIGN

01/06/2020

CUSTOMER Ref:

REV.

REVISION

DATE

TITLE: ELECTRONIC SANITISING POST & DISPENSER

REV No: A

DRAWN BY: AHR

CUSTOMER O/No:

DRG No: ESPD

DATE: 01/06/2020

SCALE: 1: 20